


**HORIZONTAL CURVE DATA**

Δ = -1°48'41" PC STA. = 107+29.04  
 R = 1581.54' PI STA. = 107+54.04  
 L = 50.00' PT STA. = 107+79.04  
 T = 25.00'

| ROUTE             | SECTION        | COUNTY               | TOTAL SHEETS | SHEET NUMBER |
|-------------------|----------------|----------------------|--------------|--------------|
|                   | 06-00082-00-BT | SALINE               | 115          | 23           |
| HARRISBURG - IDOT |                | BIKE/PEDESTRIAN PATH |              |              |

CONTRACT NO. 99383

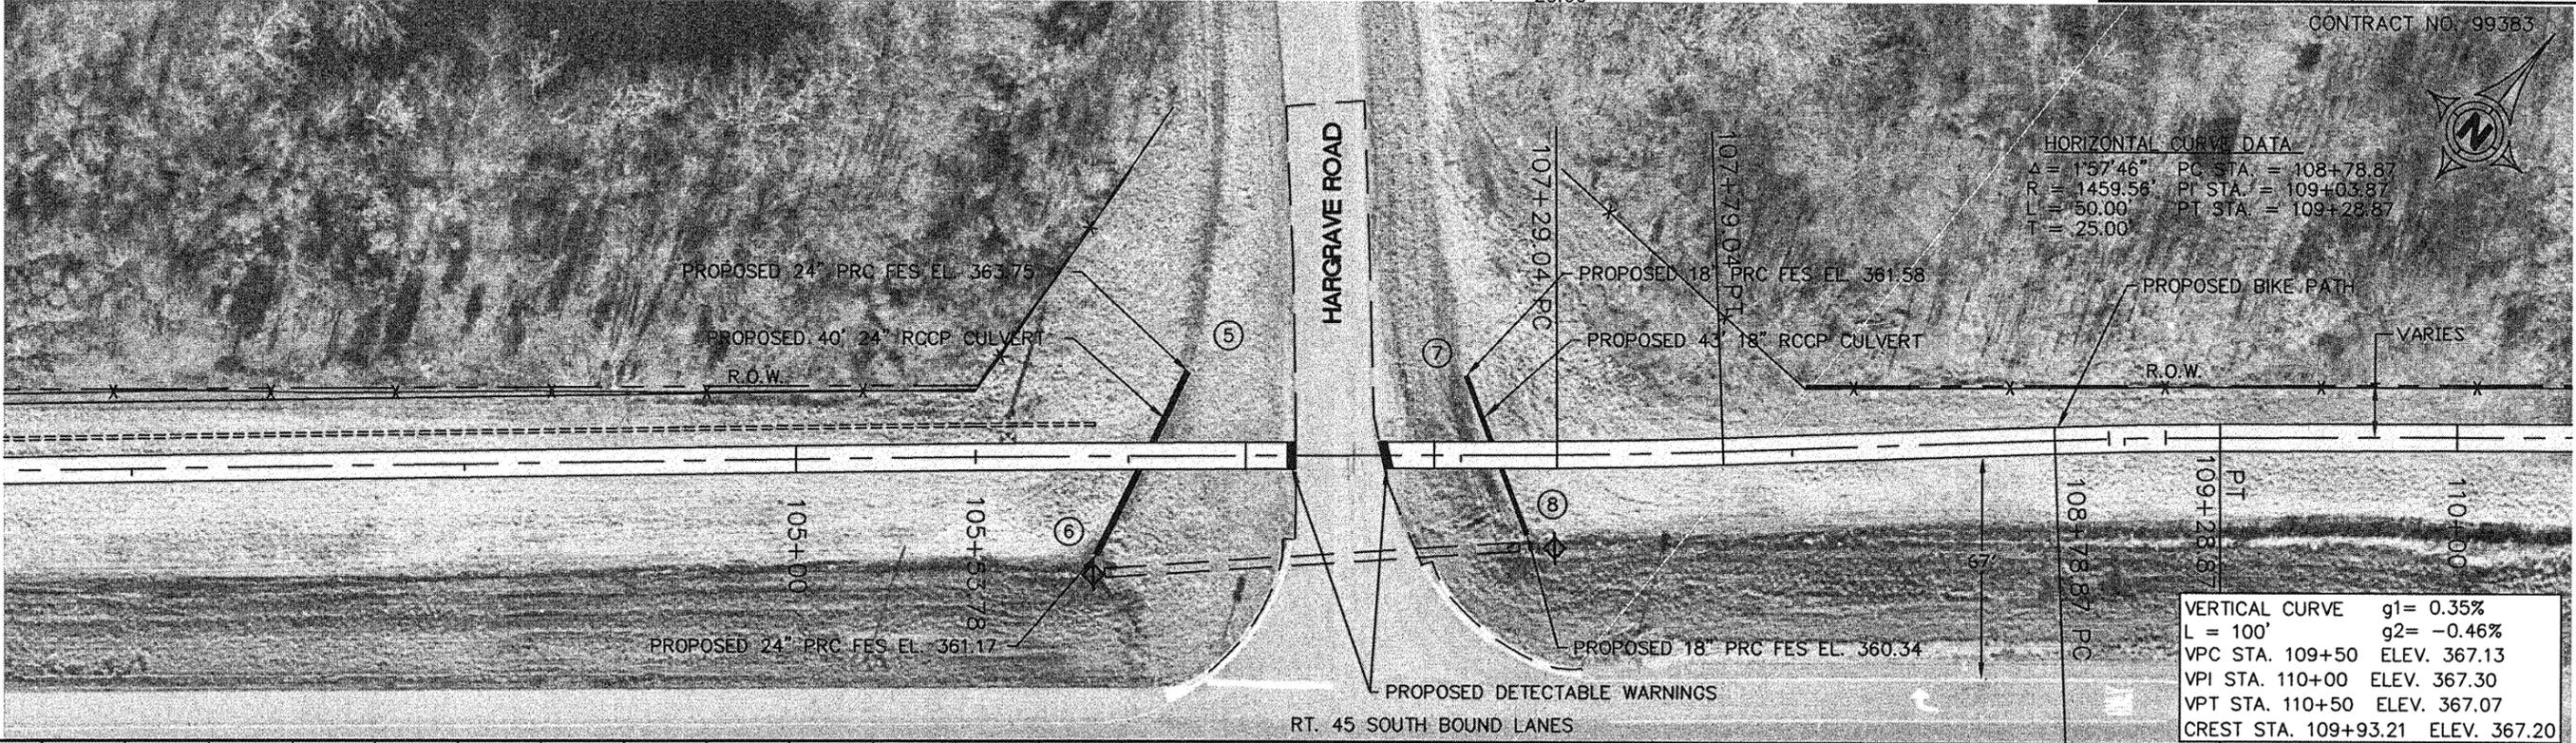

**HORIZONTAL CURVE DATA**  
 Δ = 1°57'46" PC STA. = 108+78.87  
 R = 1459.56' PI STA. = 109+03.87  
 L = 50.00' PT STA. = 109+28.87  
 T = 25.00'

**VERTICAL CURVE** g1= 0.35%  
 L = 100' g2= -0.46%  
 VPC STA. 109+50 ELEV. 367.13  
 VPI STA. 110+00 ELEV. 367.30  
 VPT STA. 110+50 ELEV. 367.07  
 CREST STA. 109+93.21 ELEV. 367.20

**VERTICAL CURVE** g1= -1.12%  
 L = 40' g2= 1.08%  
 VPC STA. 106+10 ELEV. 367.72  
 VPI STA. 106+30 ELEV. 367.50  
 VPT STA. 106+50 ELEV. 367.72  
 SAG STA. 106+30.42 ELEV. 367.61

**VERTICAL CURVE** g1= -0.87%  
 L = 100' g2= +0.35%  
 VPC STA. 107+50 ELEV. 367.03  
 VPI STA. 108+00 ELEV. 367.60  
 VPT STA. 108+50 ELEV. 366.78  
 SAG STA. 108+21.26 ELEV. 366.72

